


THIS (ORANGE)
SECTION OF FOX DR.
WILL REMAIN
ACCESSIBLE FOR
FM
DEPT.

SENT TO MARKETING
10/23/19 ~ 12:15 AM

NORTH
END OF
FOX DR.
SHALL BE
CLOSED
FRIDAY,
OCT 25, 2019
(RED)

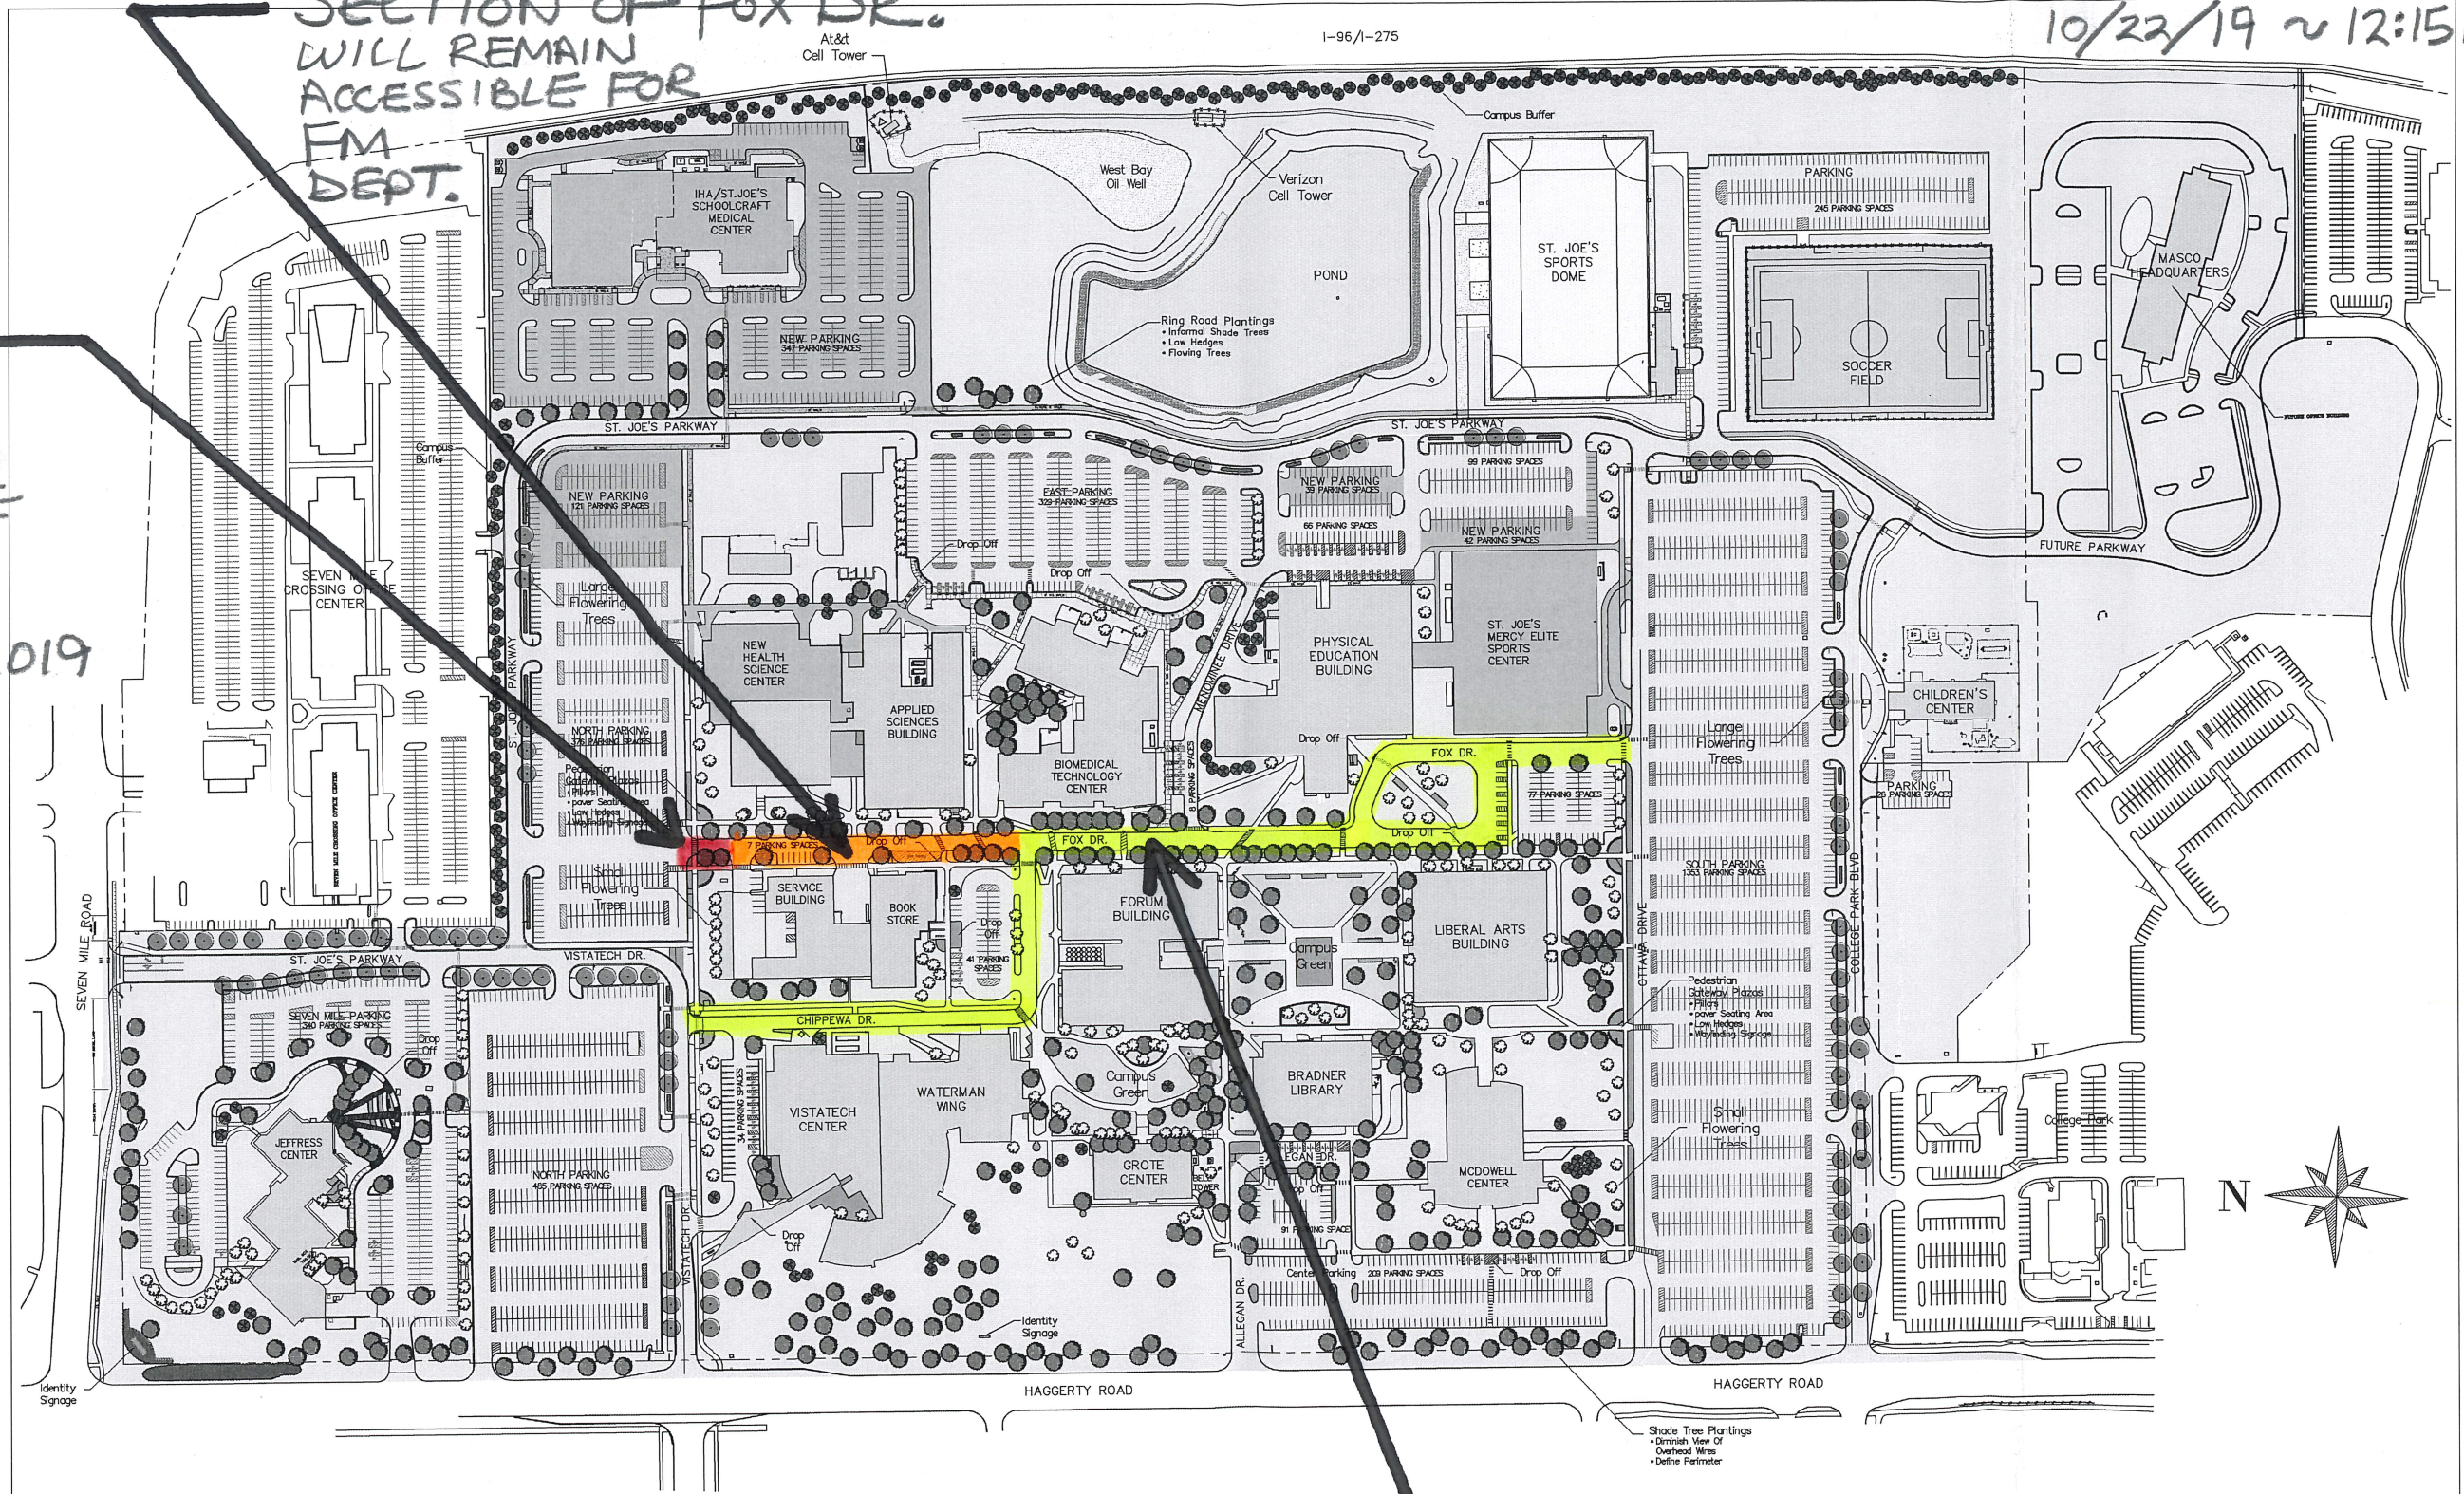

THIS (YELLOW) SECTION WILL
REMAIN OPEN, FOR PUBLIC
THRU-TRAFFIC FROM NORTH AND
SOUTH LOTS, THROUGHOUT.



SCHOOLCRAFT COLLEGE
18600 HAGGERTY RD.
LIVONIA, MI 48152
DEPARTMENT OF CONSTRUCTION
AND DESIGN

SCHOOLCRAFT COLLEGE MASTER PLAN
September 30, 2019
SCALE: 1"=100'

SC PROJECT 19FRO6